
## IDENTIFYING AND TRANSLATING THE STUDY OF FORM, PATTERN AND MATERIAL OF HOUSING OF


Sunderban Village, West Bengal



THE INTERESTING ATCHALA (EIGHT-ROOF) AND CHOUSHALA (FOUR - ROOF) FORM BLENDED WITH NATURAL MATERIAL OF BAMBOO, STRAW, ETC... ABUNDANTLY AVAILABLE IN THE REGION

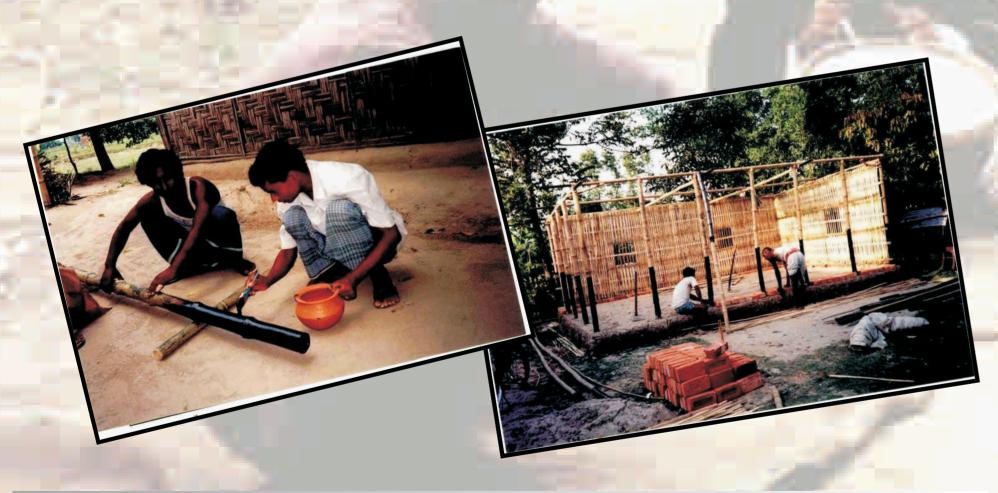

ENHANCING THE PRACTICAL USE OF NATURAL MATERIALS FOR LONG TERM AND SAFE BUILDING SOLUTIONS BY EMPLOYING TRADITIONAL METHODS FOR TREATMENT OF BAMBOO AND PROVIDING STRUCTURAL STRENTH......

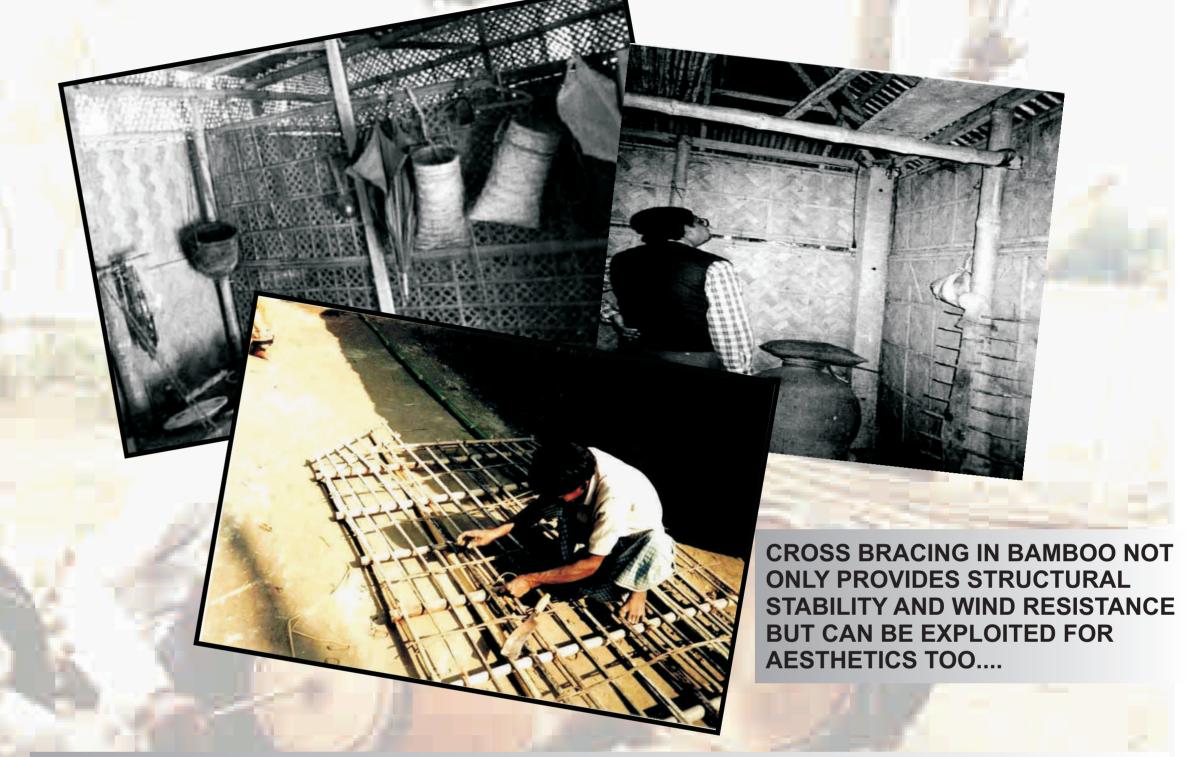


NOW AFTER IDENTIFYING AND STUDYING THE VARIOUS ASPECTS OF FORM, MATERIAL AND CONSTRUCTIONAL PATTERNS OF HOUSING IN THE VILLAGE OF SUNDERBAN.....MY NEXT TASK IS TO EXTEND MY RESEARCH TO EXTEND AND TRANSLATE THE IDEAS TO THE MODERN CONTEXT APTLY....IN THIS REGARD MY WORK INCLUDES......

- 1. EXTENDING THE KNOWLEDGE OF THE BUILDING TRENDS OF SUNDERBAN TO GIVE AN APPROPRIATE BUILDING SOLUTION FOR HOUSING IN FLOOD PRONE AREAS OF NOT ONLY SUNDERBAN BUT ALSO VARIOUS PARTS OF BENGAL....WHICH IS AN EMERGING ISSUE IN THE RURAL PARTS OF BENGAL....
- 2. DUE TO THE FAST DEPLETION OF TIMBER AND MASSIVE DEFORESTATION...
  .EXPLORING BAMBOO AS A SUILDING MATERIAL KEEPING IN MIND ITS ABUNDANT AVAILABILITY AND ITS AESTHETIC AND STRUCTURAL POTENTIAL
- 3. EXPLORING THE DIFFERENT POOSIBILITIES OF THE INTERESTING ATCHALA AND CHOUSHALA FORMS IDENTIFIED....AND PLACING THEM IN DIFFERENT CONTEXTS LIKE BUILDING A TREE HOUSE, EXTENSION OF HERITAGE HOTELS, KIOSKS IN THEBEACHES, BEACH HOUSE, ETC....

MY REFERENCES: 1.ASIAN DISASTER PREPAREDNESS CENTRE'S WORK ON DESIGN AND CONSTRUCTION OF HOUSING FOR FLOOD PRONE RURAL AREAS OF BANGLADESH.

2.VERNACULAR ARCHITECTURE OF WEST BENGAL BY AUTHORSTREAM.

## Translating Traditions.

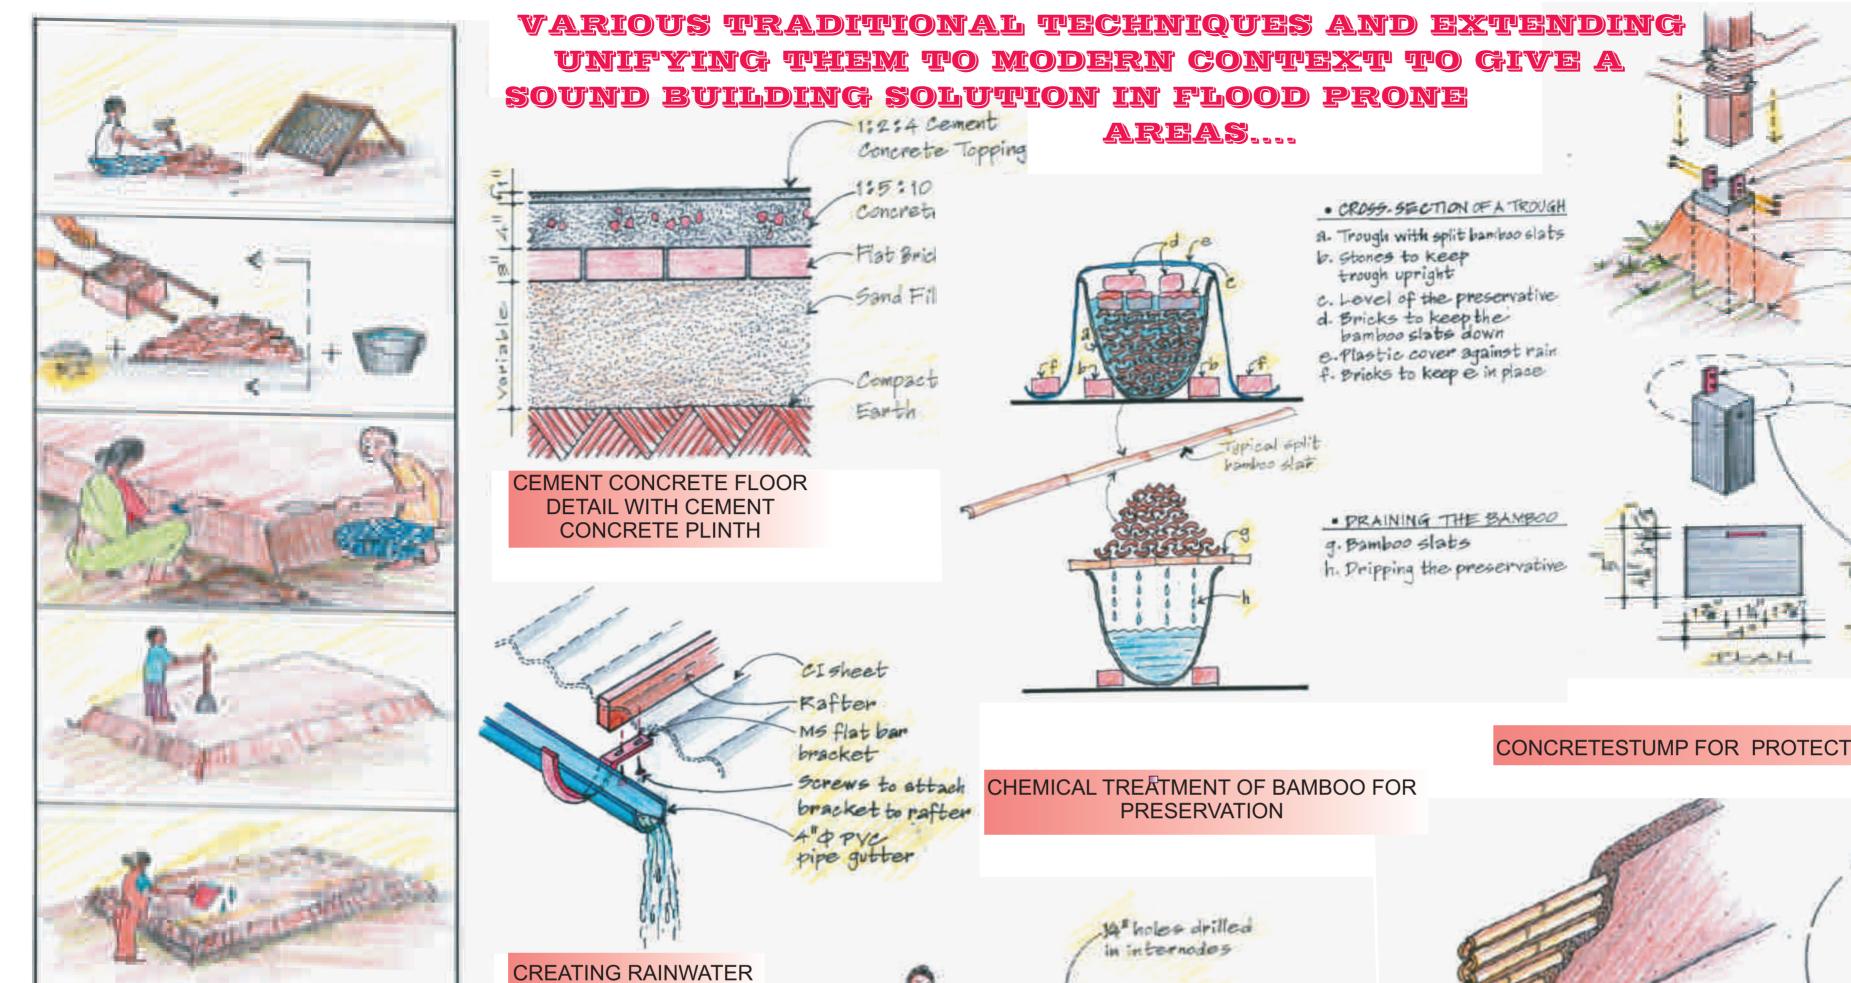

CONCRETESTUMP FOR PROTECTING LOWER END OF BAMBOO POST

be president of the be

hole tal atmosph

Egations --

Single-metal

the straight acom


et- serrige

Cavallable in markets


Cusually made by seden

between grip

CONTRACTOR OF THE PARTY OF THE

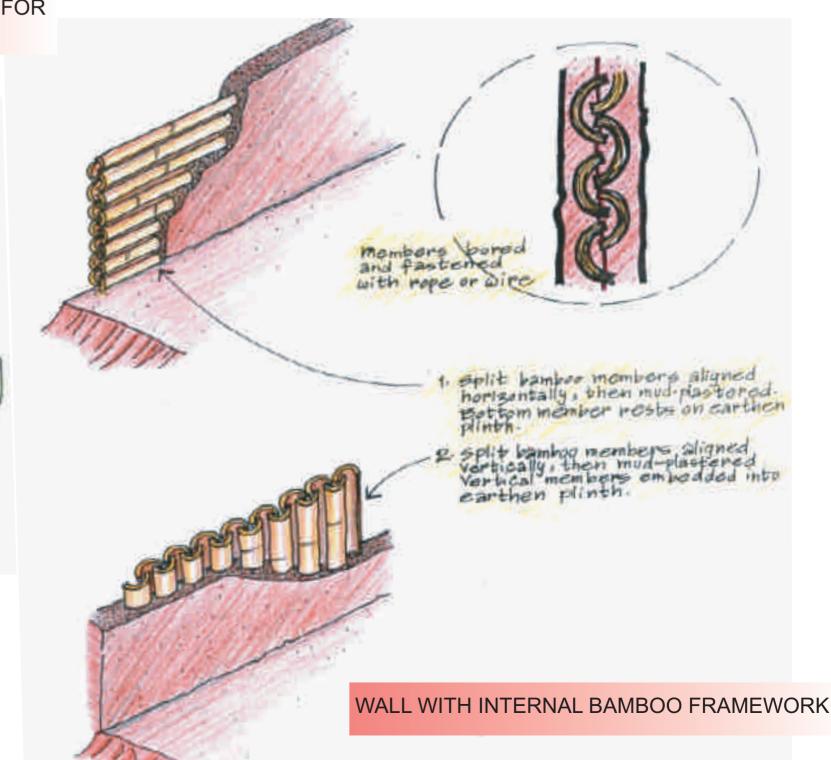

PREPARATION OF THE PLINTH:
TRADITIONAL MANUAL METHOD RELEVANT
TO MODERN CONTEXT ALSO...

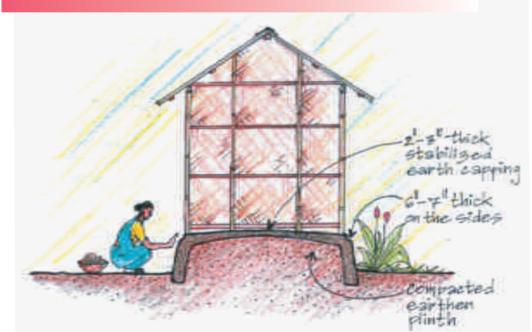

DIP DIFFUSION TREATMENT FOR CHEMICAL PRESERVATION OF BAMBOO

peside of tank control with

hitumen


Translating Traditions.....

**GUTTERS: DETAIL** 


preserva solution

oil drum cut in

half lengthwise and welded and to and

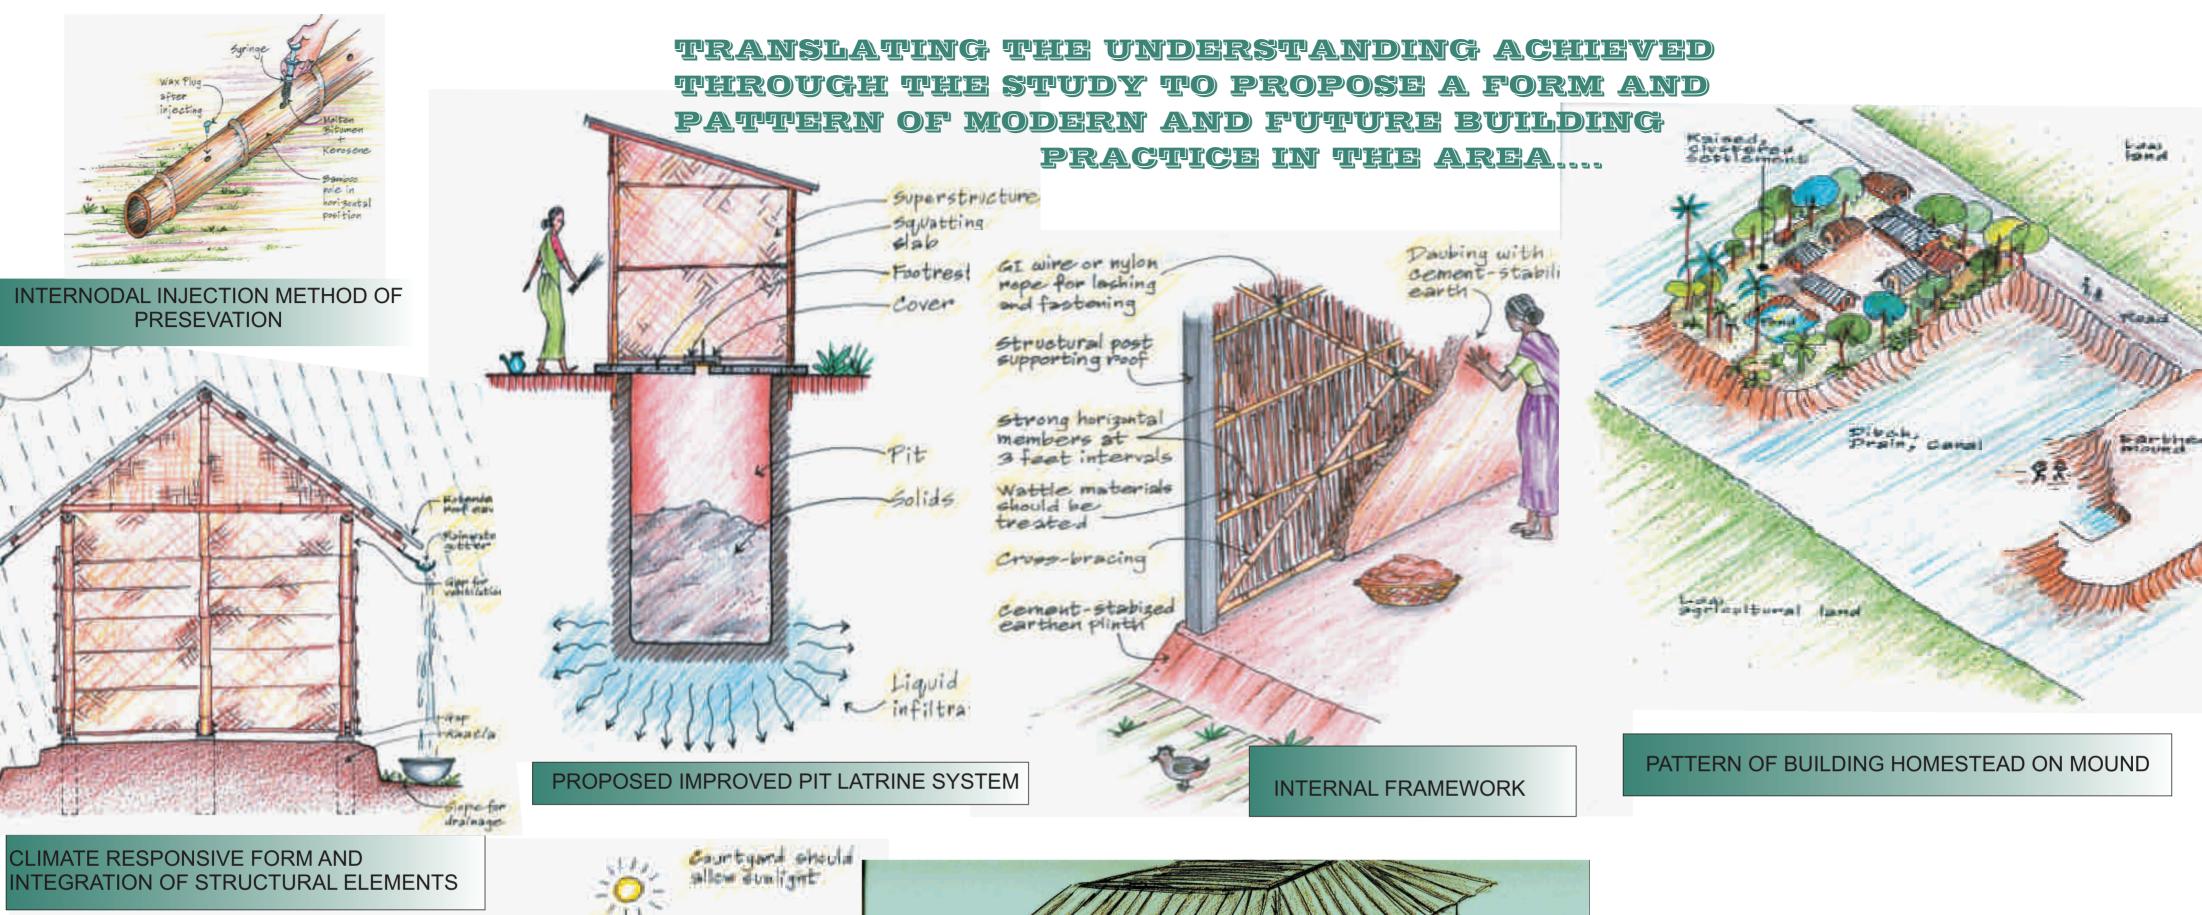


PROPOSED FORM WITH URBAN FINISH TO THE HOUSE

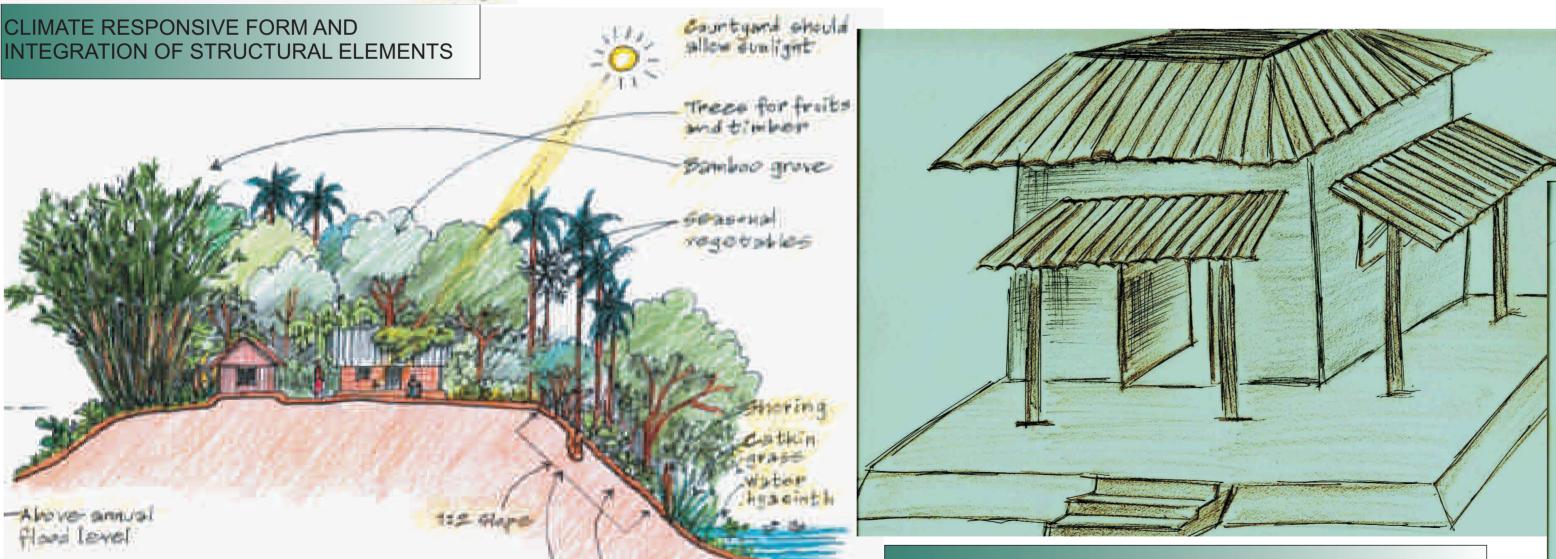

Plants with

PROPOSED FORM FOR THE HOUSING.....

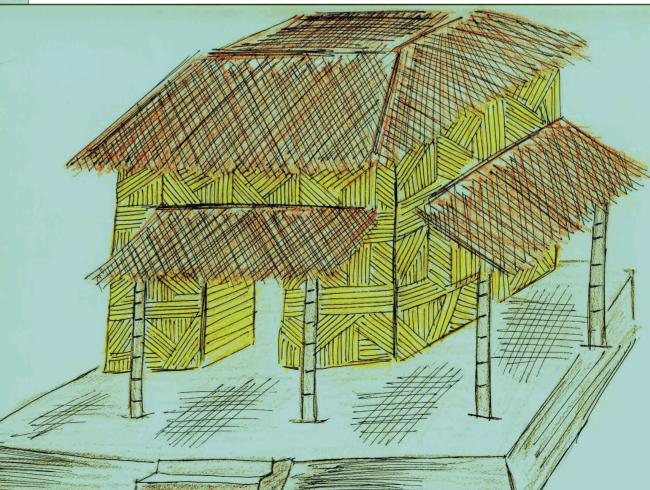

Translating Traditions.....


PROPOSED LANDSCAPING IN FLOOD PRONE

**AREA** 


## VARIOUS MANIFESTATIONS OF THE RECOGNIZED FORM AND MATERIAL IN COMPLETER DIFFERENT CONTECT TO EXPLORE THE VIVID POSSIBILITES....




TRADITIONAL LOOKING URBAN RESORT WHERE THE ROOF EAVES CAN BE EXTENDED TO FORM A FUNCTONAL SPACE FOR RELAXATION FOR ENJOYING THE EXTENAL VIEW.... A TREND THAT CAN BE ADOPTED IN HERITAGE HOTELS, ETC...

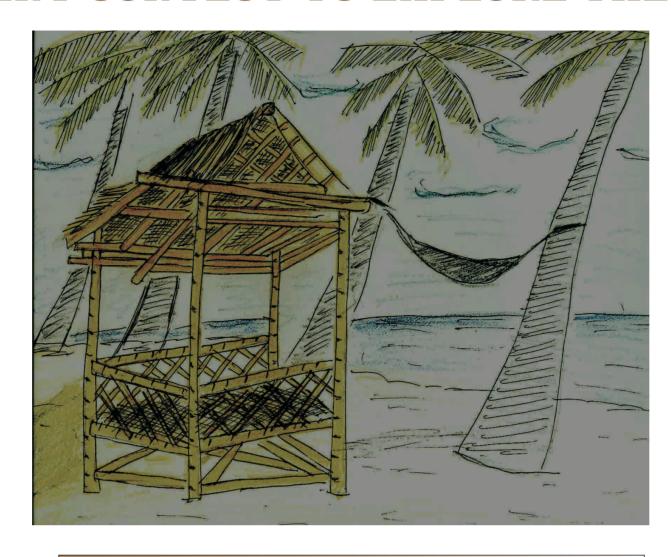

A KIOSK IN A SAND BEACH OF A COAST...GIVES A REFRESHING TRADITIONAL LOOK AND ADDS TO THE AESTHETIC SENSE OF THE PLACE....

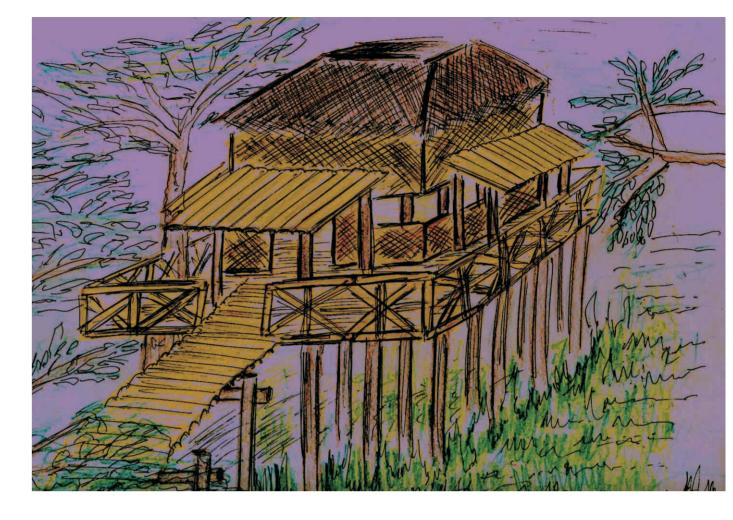


A TREE HOUSE ...BLENDS PERFECTLY WITH THE SURROUNDINGS IN RESPECT OF FORM AND MATERIALS...SUSTAINABLE IN ALL RESPECTS....BAMBOO BEING A MOST APPROPRIATECHOICE OF MATERIAL....

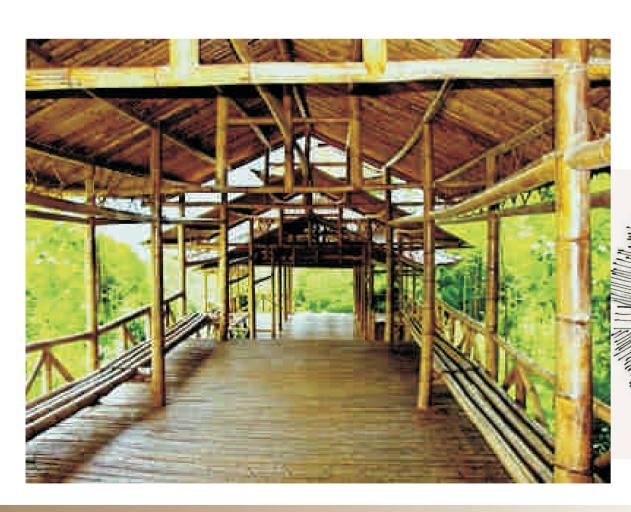

AN INSTANCE OF USE OF THE CROSS BRACING IN BAMBOO FOR LOBBY/ENTRACE/PATHWAY/BRIDGE ETC....

IDENITIFYING AND TRANSLATING THE AESTITETIC AND STRUCTURAL POTENTIAL OF BAMBOO CROSS

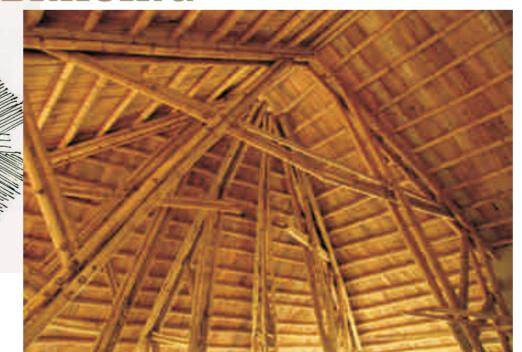

TO CREATE MAGICAL INTERIORS WITH A TRADITIONAL LOOK .....



PLAY OF LIGHT AND THE EXCEPTIONAL POTENTIAL TO BLEND WITH OTHER MATERIALS ....

Translatina Traditions.....